



Municipality of Anchorage
Project Management & Engineering Department

QUINHAGAK STREET RECONSTRUCTION

EAST DOWLING ROAD TO ASKELAND DRIVE



Improvements May Include

- Roadway base and asphalt pavement
- Curb and gutter
- Piped drainage system
- Pedestrian facilities
- Street lighting



Municipality of Anchorage
Project Management & Engineering Department



QUINHAGAK STREET RECONSTRUCTION

EAST DOWLING ROAD TO ASKELAND DRIVE

Questionnaire Responses (Completed June 2022)

QUESTIONS	ANSWERS	
	No	Yes
1 Do you have concerns about speeding along Quinhagak Street?	15	5
2 Do you think there should be space for on-street parking along Quinhagak Street?	17	3
3 Have you noticed any sight distance problems along Quinhagak Street?	14	6
4 Do you think pedestrian facilities should be constructed as part of the proposed improvements?	4	15
QUESTION	One	Both
5 If yes, should pedestrian facilities be installed on one or both sides of the street?	11	4




Municipality of Anchorage
Project Management & Engineering Department



QUINHAGAK STREET RECONSTRUCTION

EAST DOWLING ROAD TO ASKELAND DRIVE

Project Timeline

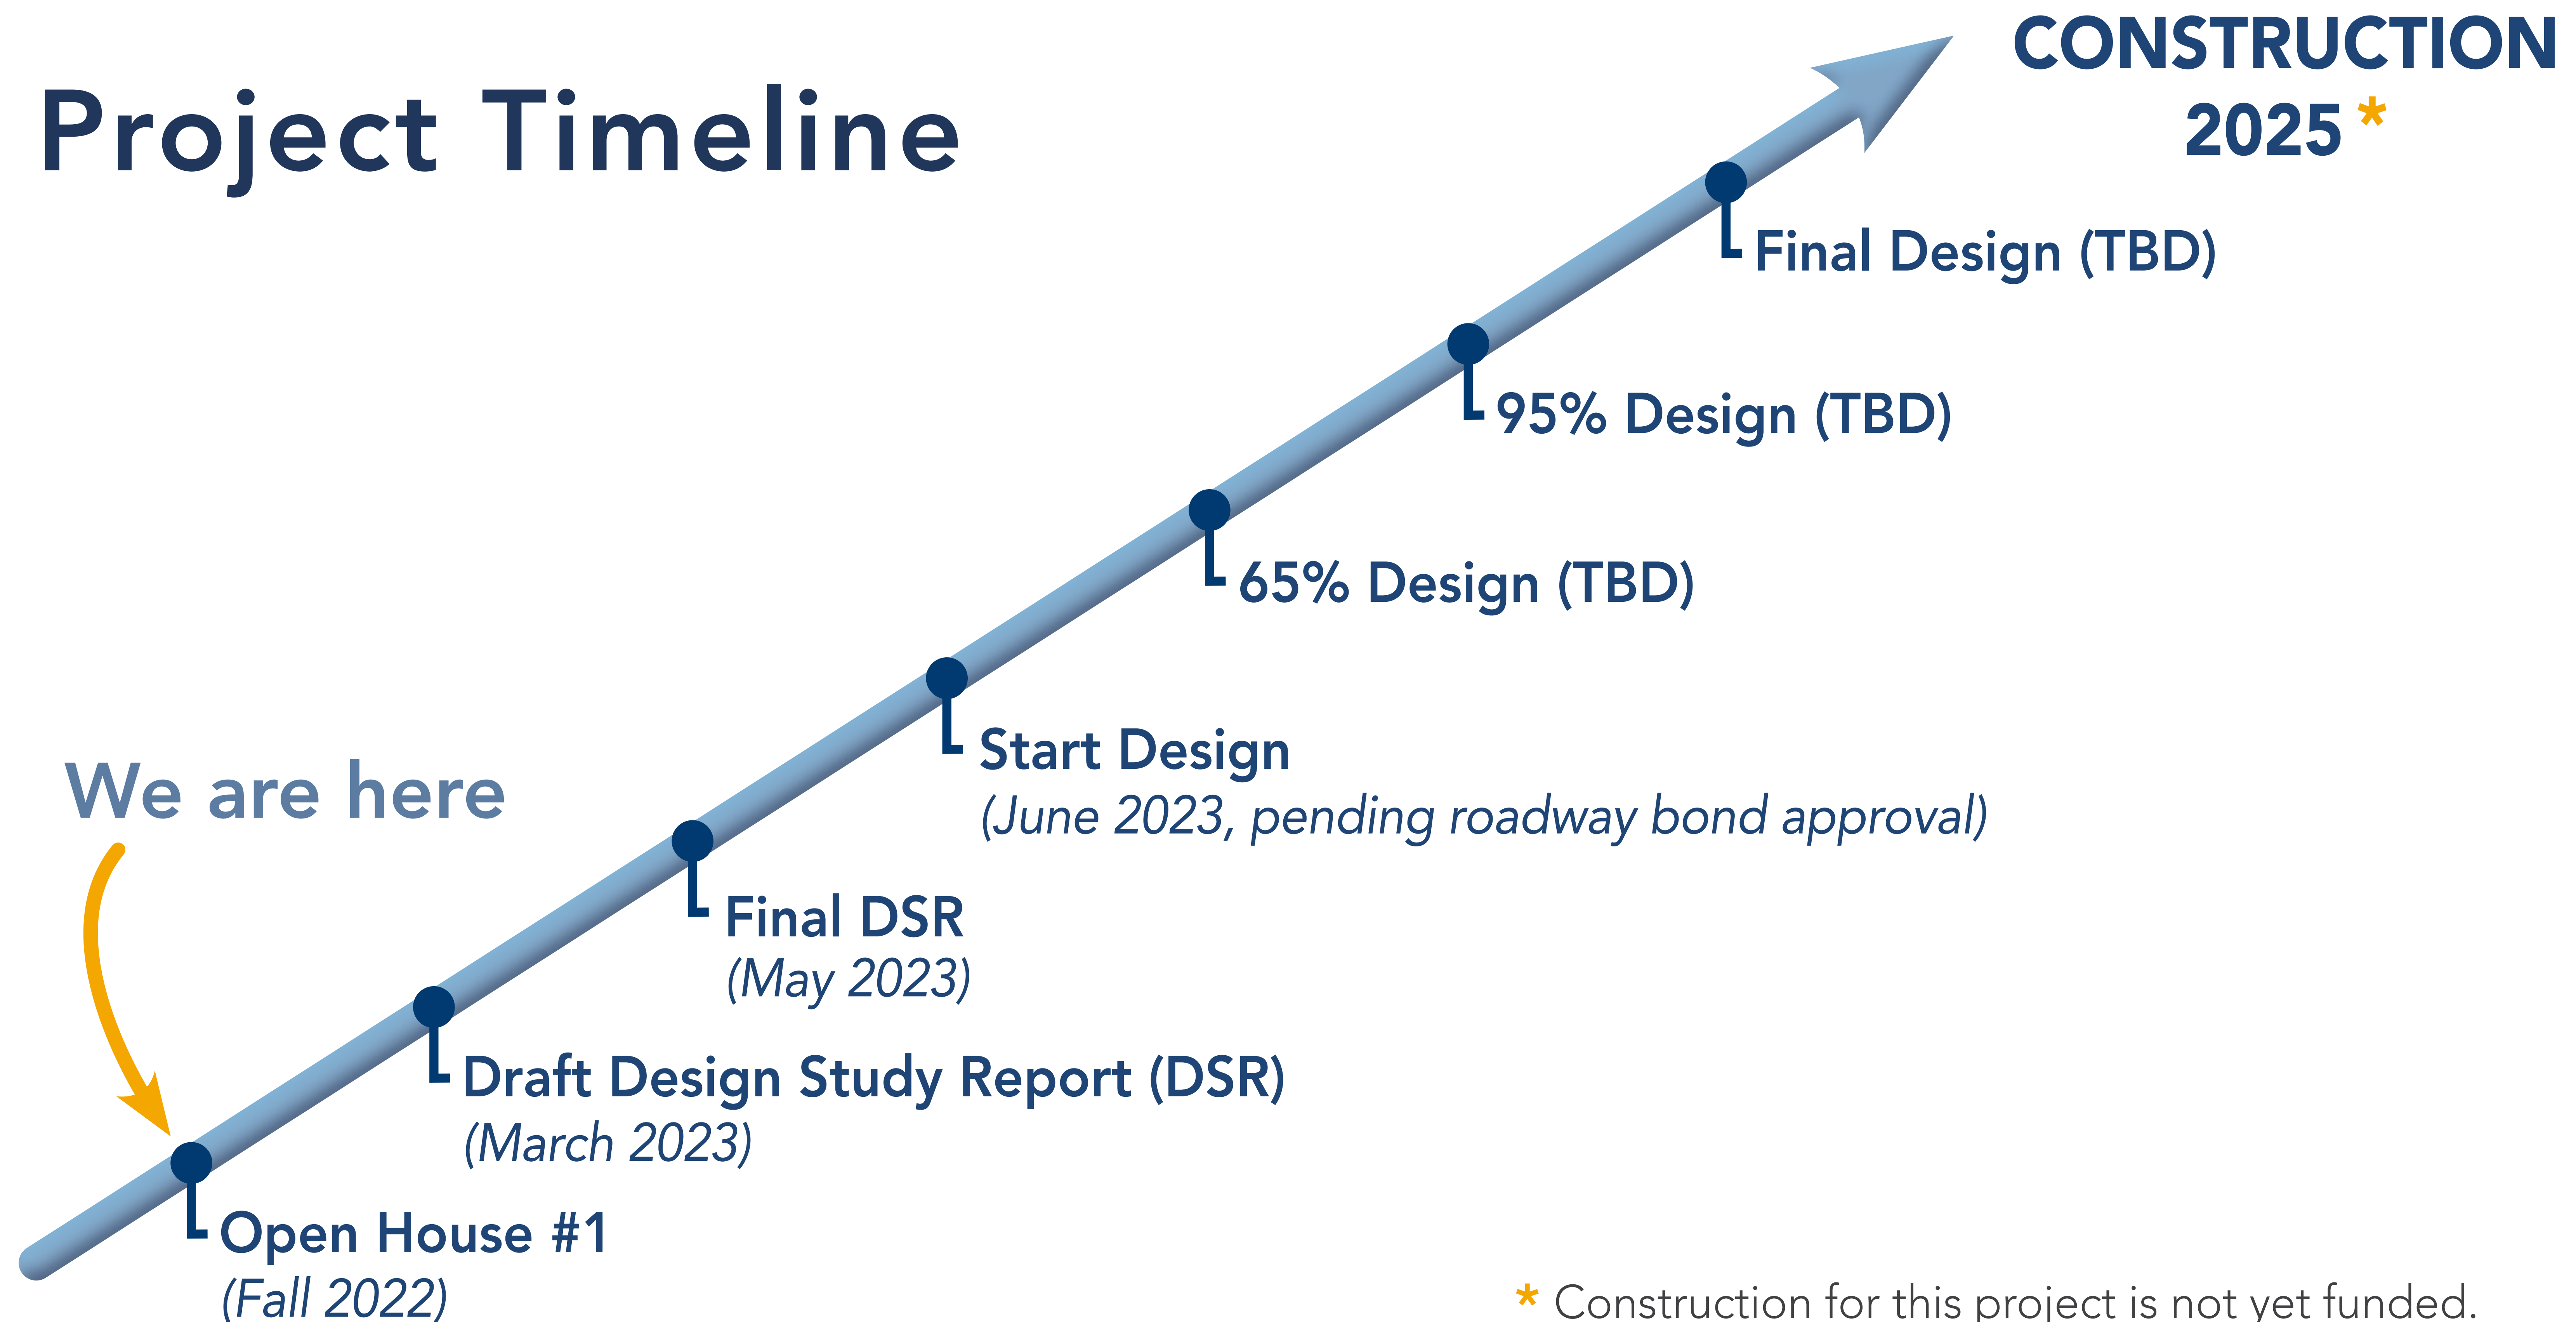

* Construction for this project is not yet funded.




Municipality of Anchorage
Project Management & Engineering Department

QUINHAGAK STREET RECONSTRUCTION

EAST DOWLING ROAD TO ASKELAND DRIVE

Alternative 1

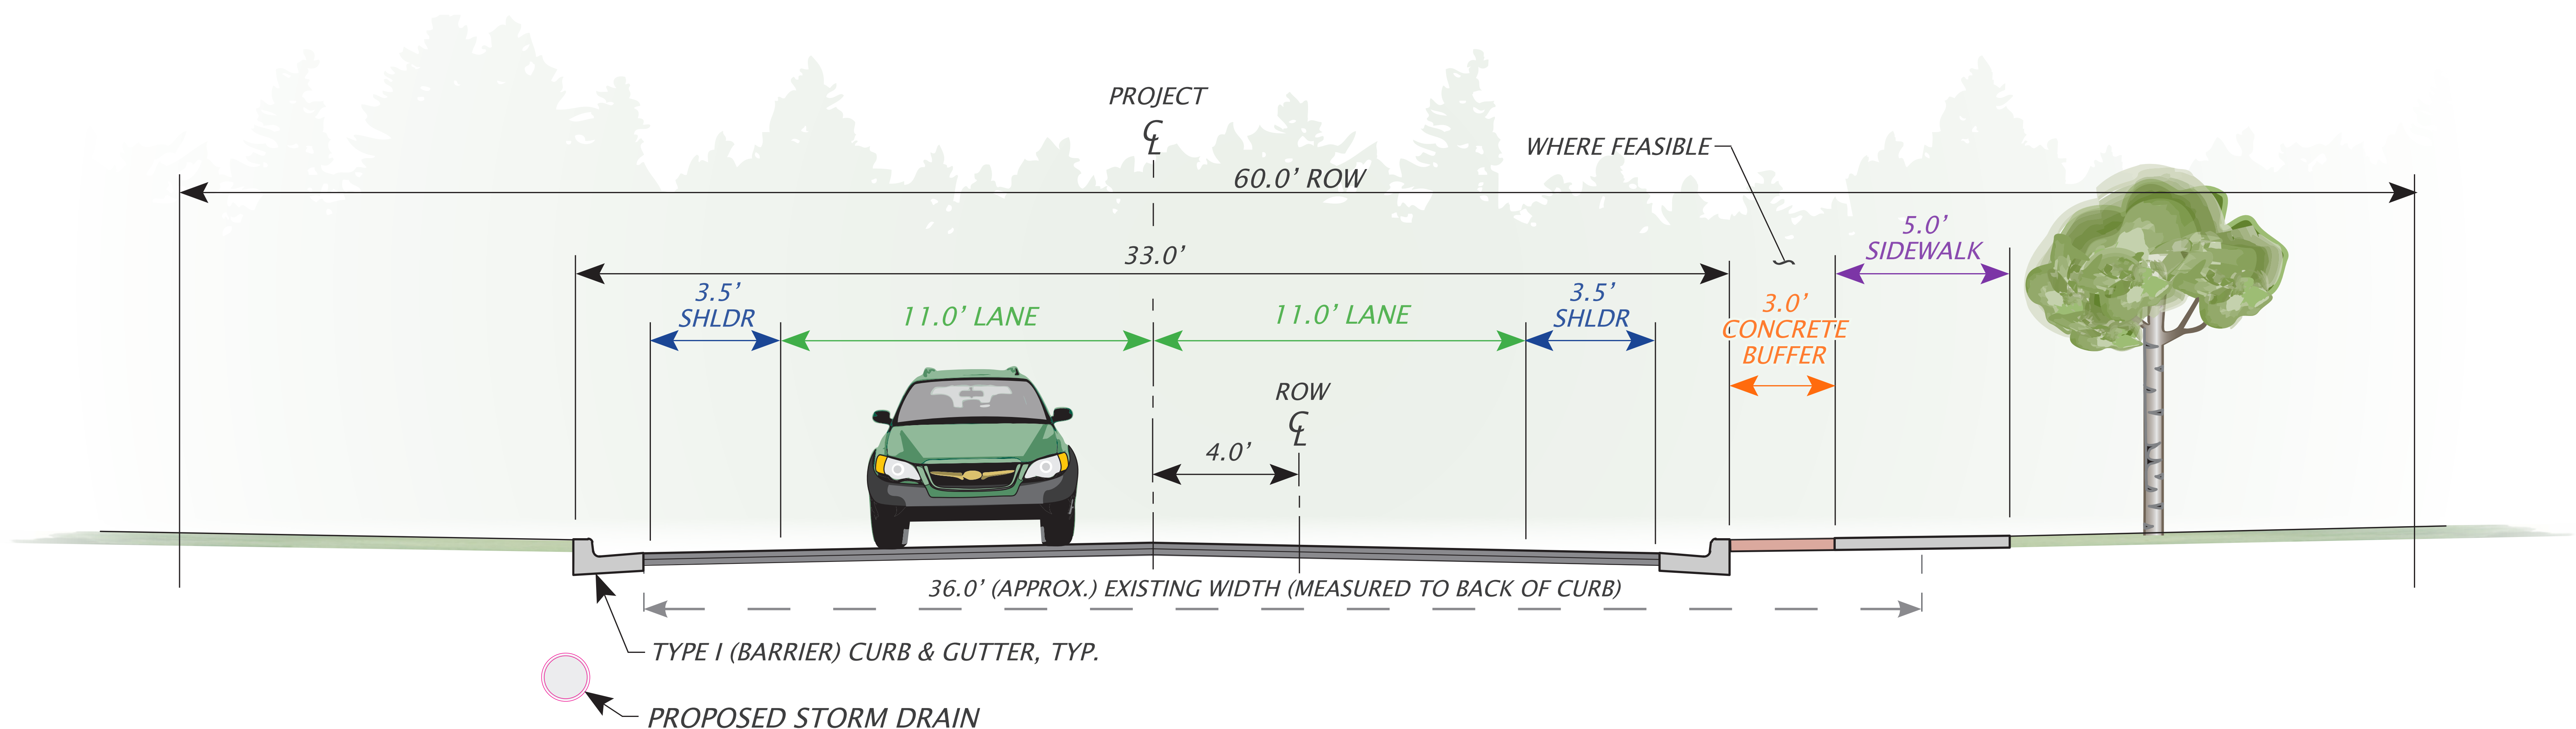




Municipality of Anchorage
Project Management & Engineering Department

QUINHAGAK STREET RECONSTRUCTION


EAST DOWLING ROAD TO ASKELAND DRIVE

Alternative 2

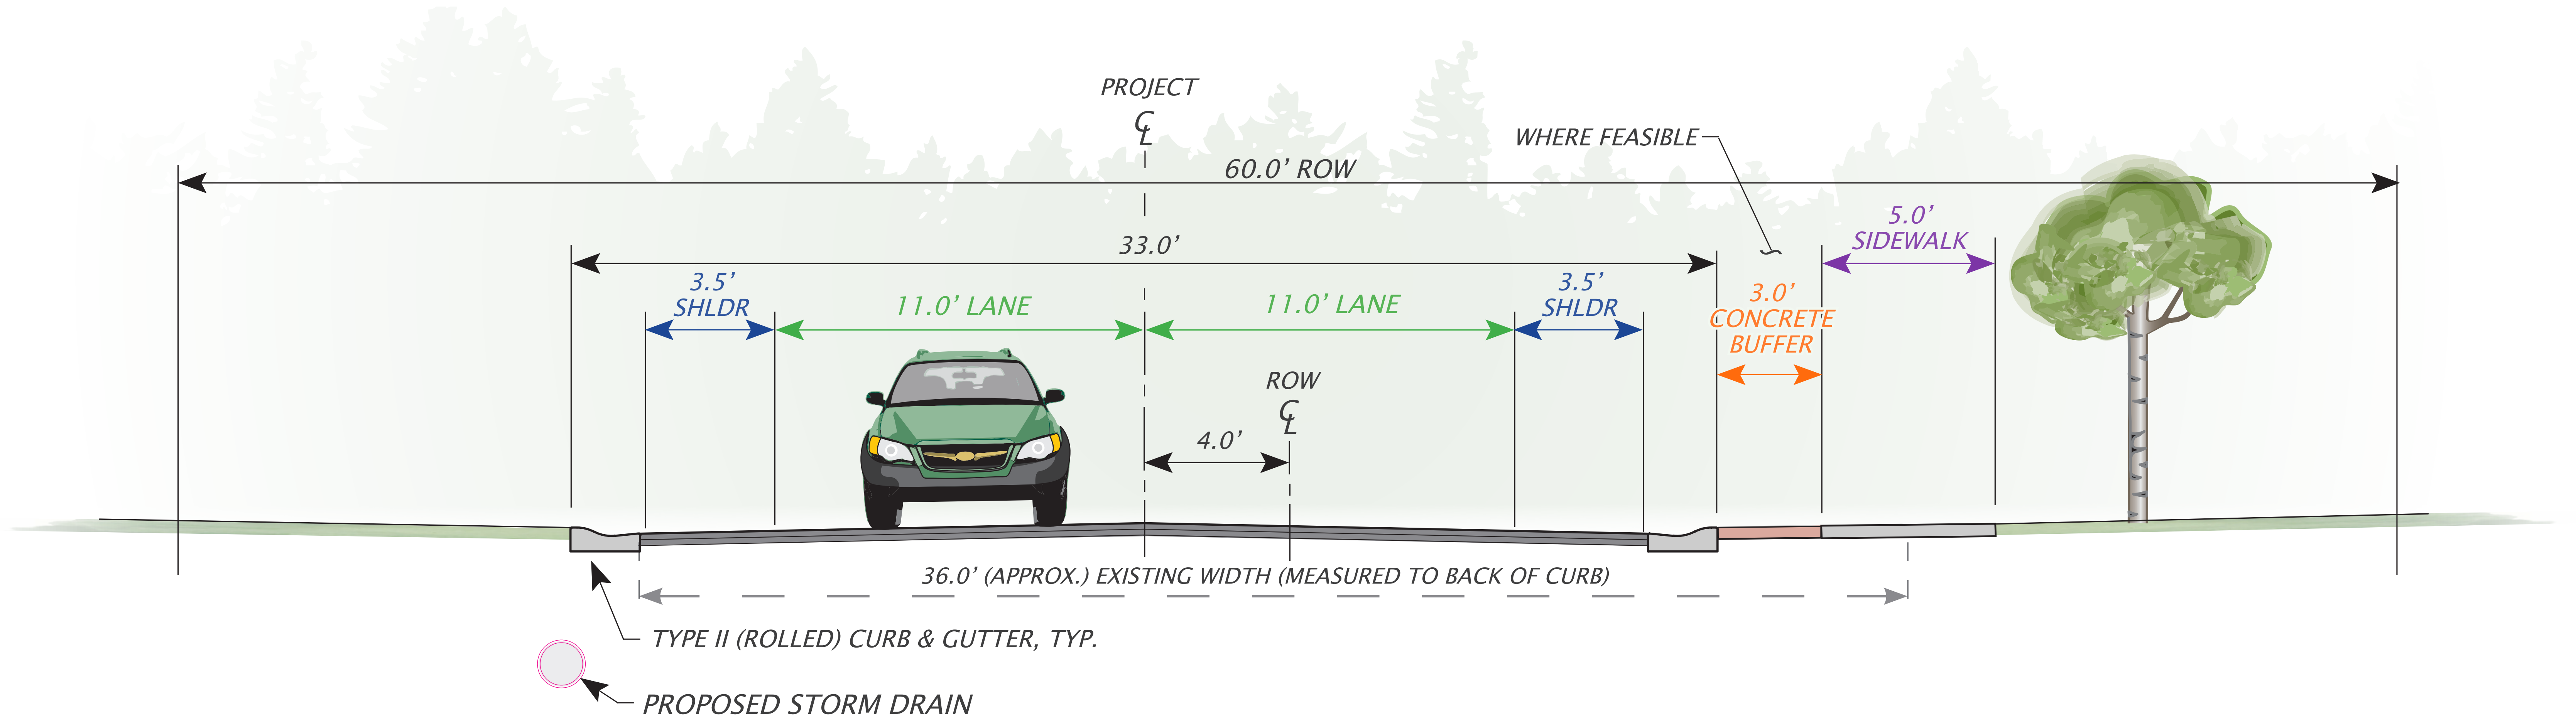


QUINHAGAK STREET RECONSTRUCTION

E. DOWLING ROAD TO ASKELAND DRIVE

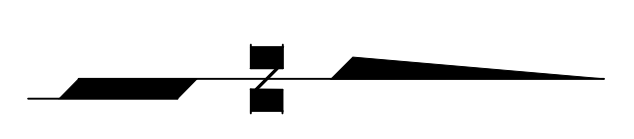


- LEGEND
- 100

 PARCEL NUMBER
- EXISTING EASEMENTS
- EXISTING PROPERTY / RIGHT-OF-WAY LINES
- PROPOSED BACK OF CURB
- PROPOSED PAVEMENT
- PROPOSED SIDEWALK

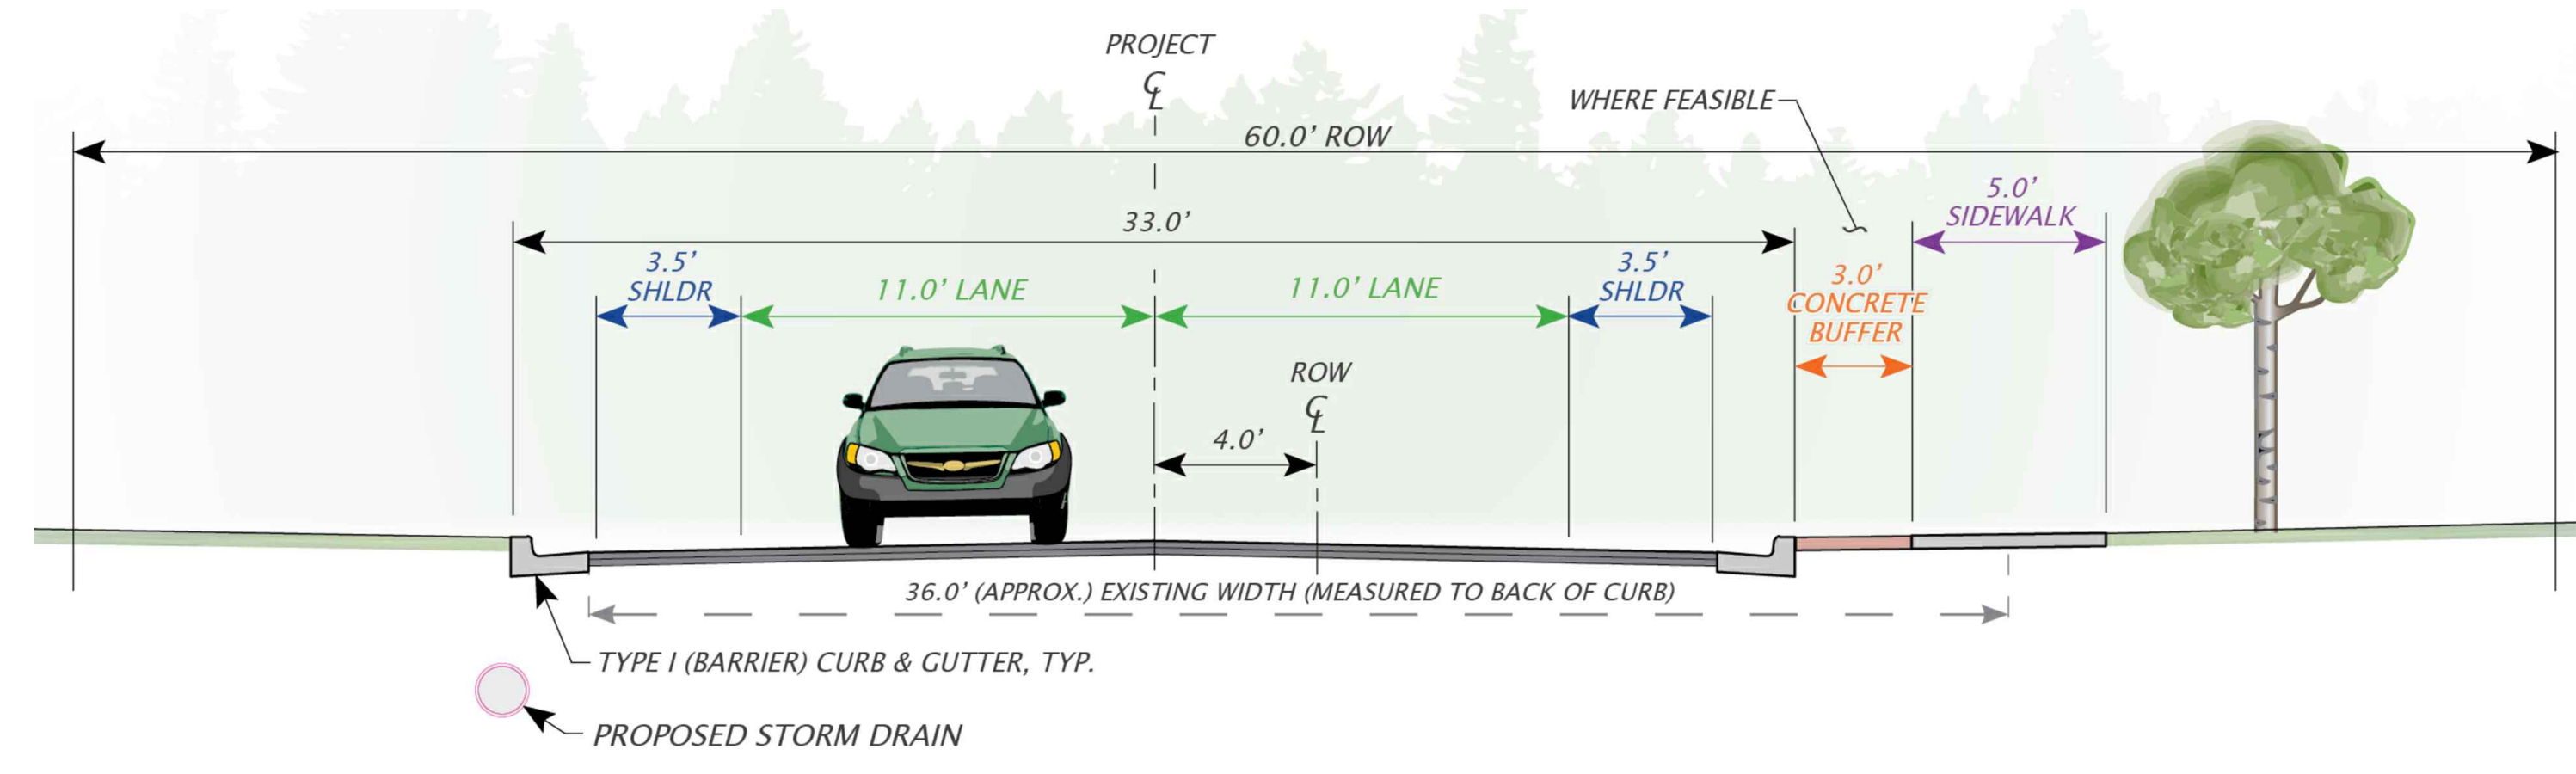

1

ALTERNATIVE 1
NTS

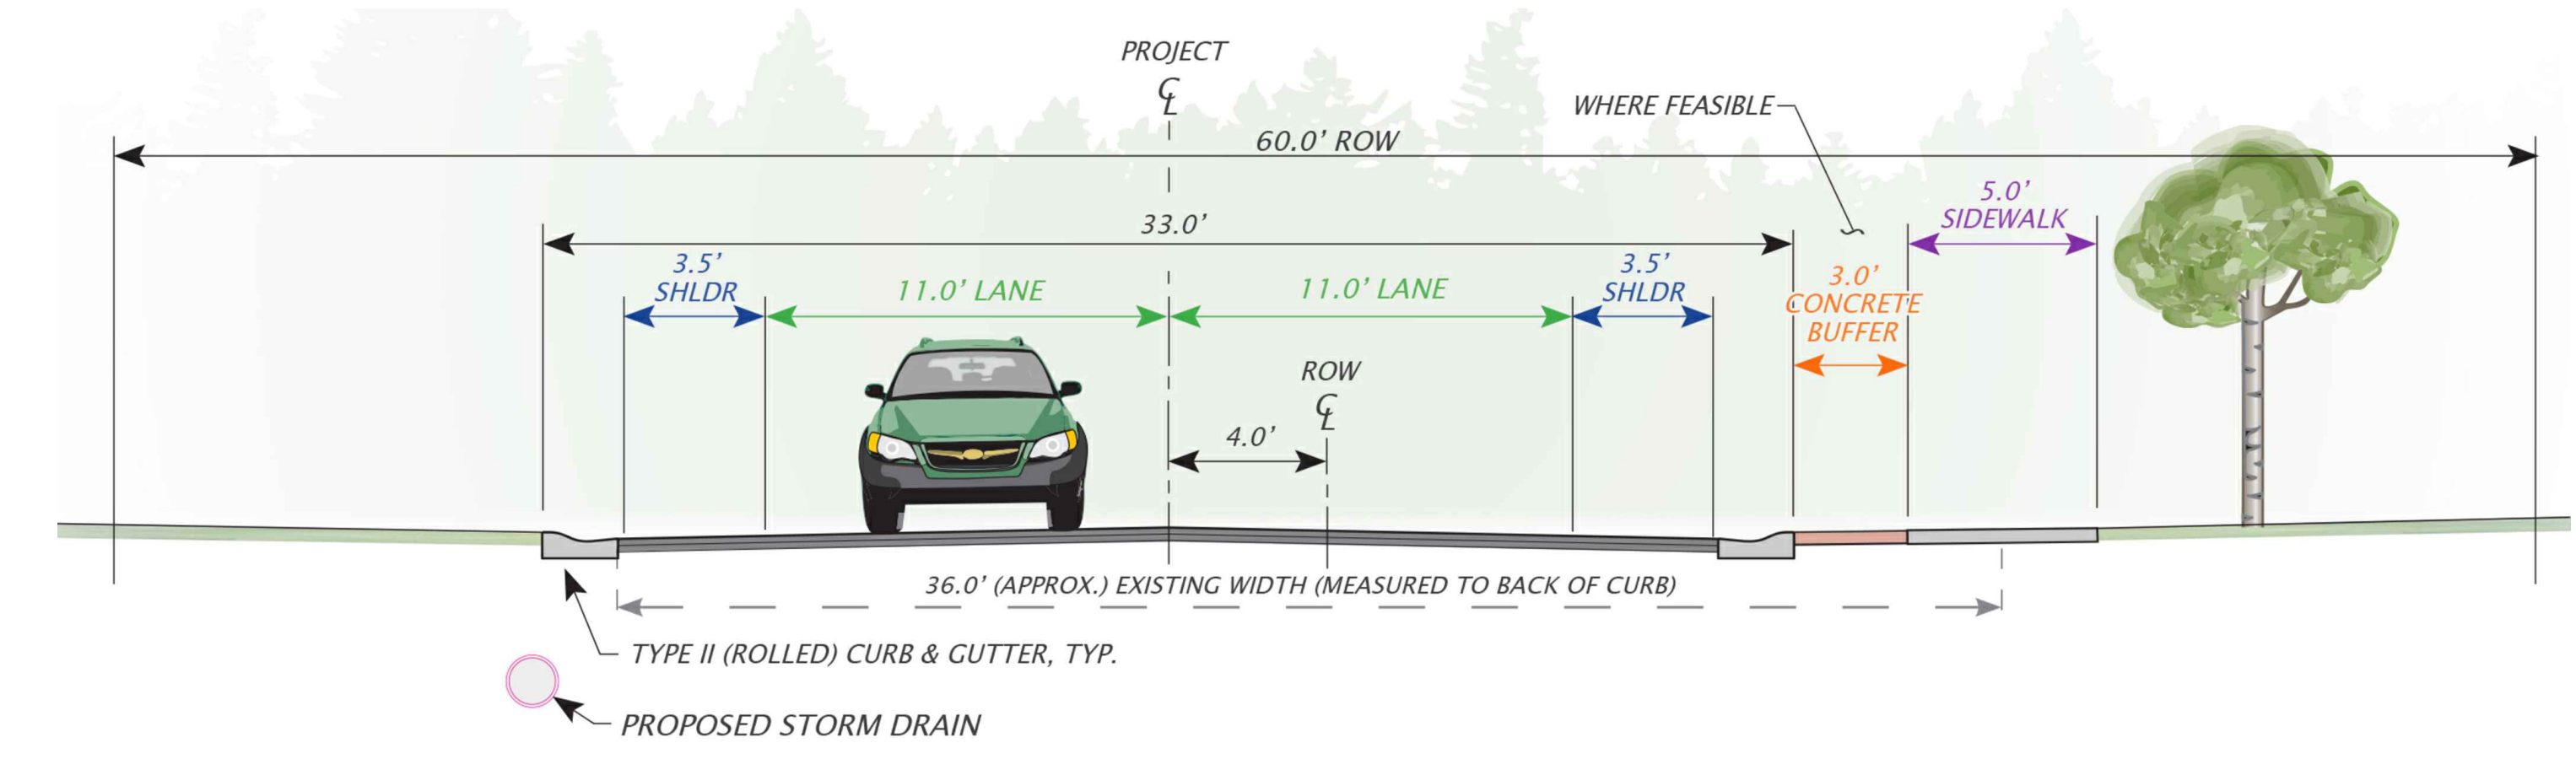

2

ALTERNATIVE 2
NTS

