



Municipality of Anchorage
Project Management & Engineering Department

QUINHAGAK STREET RECONSTRUCTION

EAST DOWLING ROAD TO ASKELAND DRIVE



Improvements Include


- Roadway base and asphalt pavement
- Curb and gutter
- Piped drainage system
- Pedestrian facilities
- Street lighting



Municipality of Anchorage
Project Management & Engineering Department

QUINHAGAK STREET RECONSTRUCTION

EAST DOWLING ROAD TO ASKELAND DRIVE

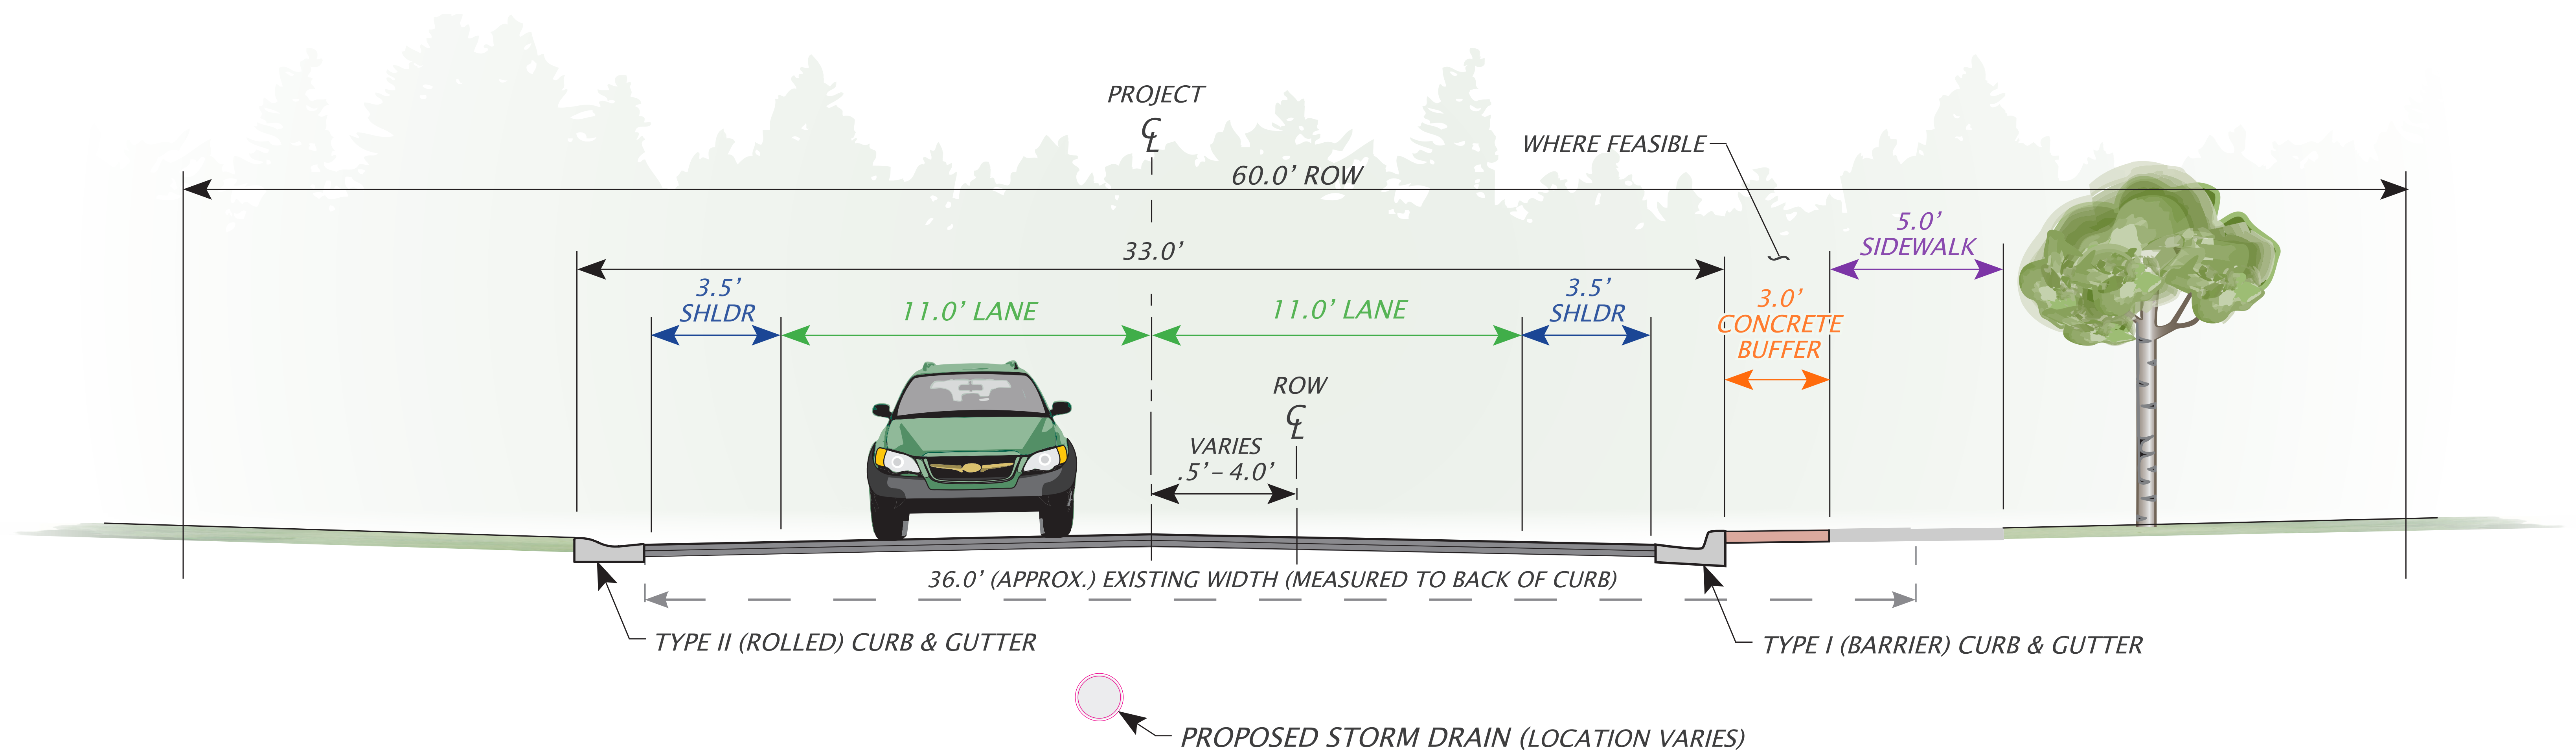



Municipality of Anchorage
Project Management & Engineering Department




QUINHAGAK STREET RECONSTRUCTION

EAST DOWLING ROAD TO ASKELAND DRIVE

Project Timeline

**CONSTRUCTION
2025***


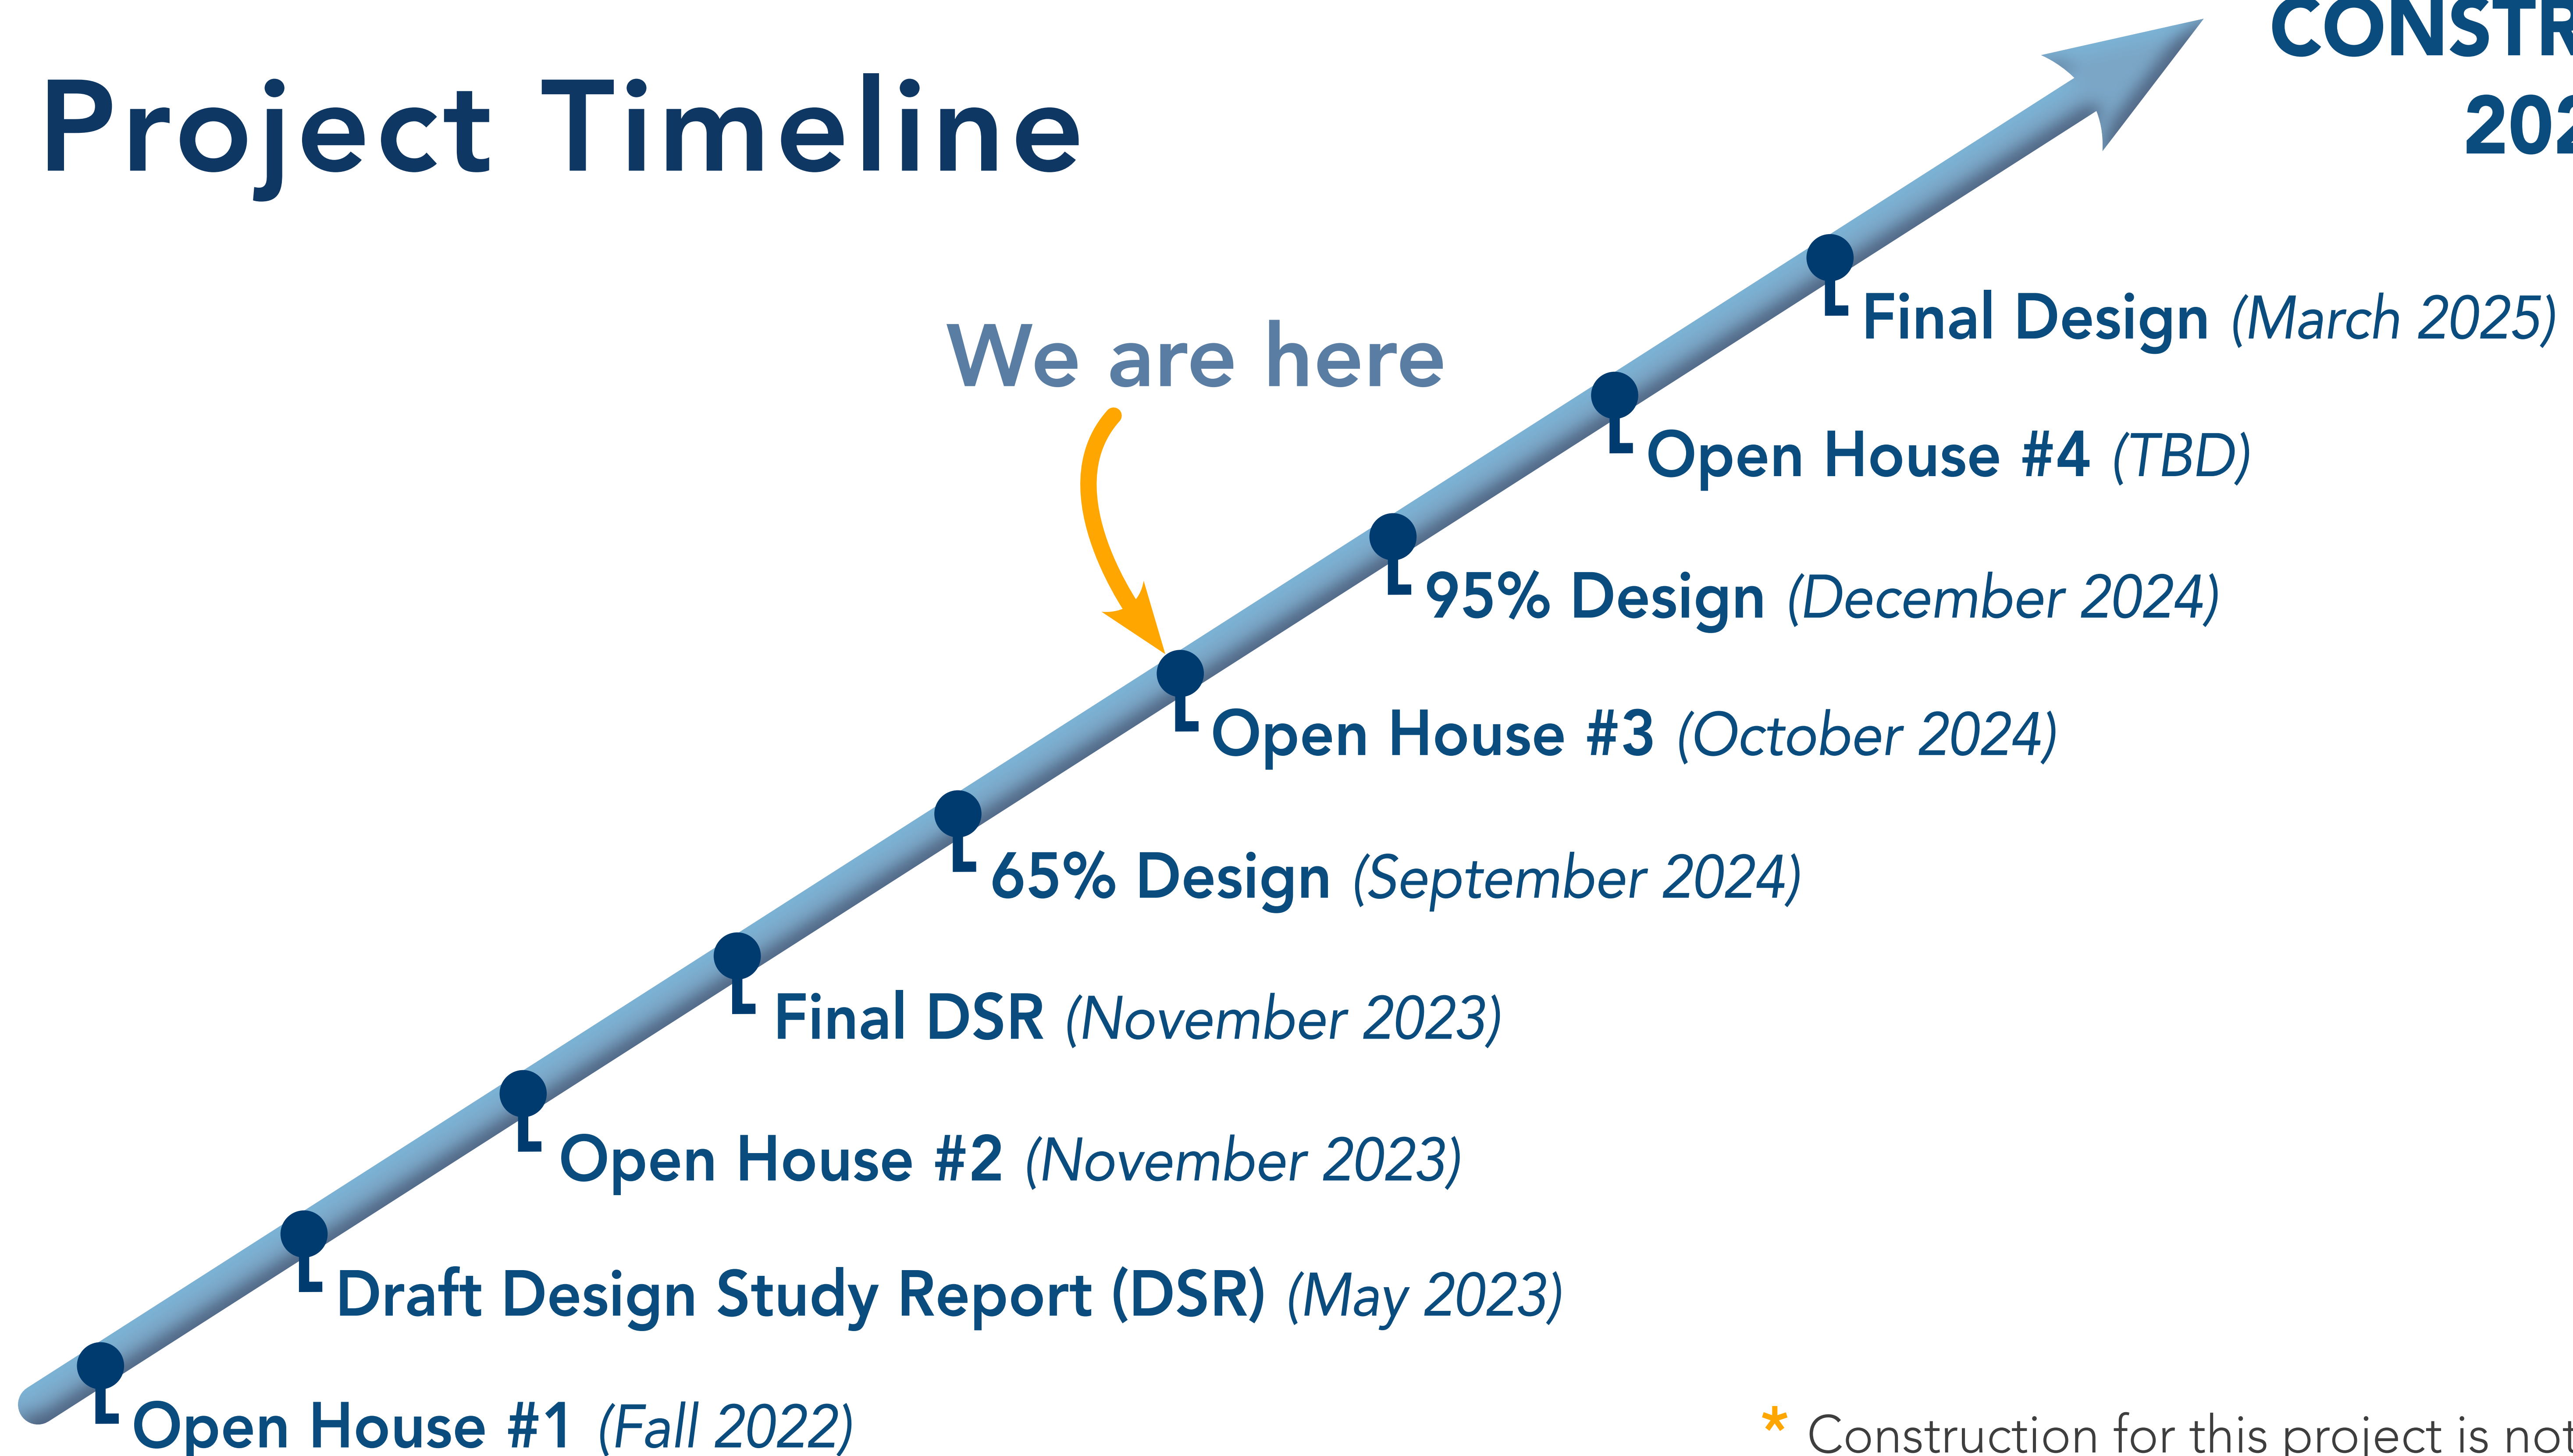




 








 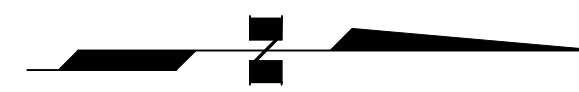

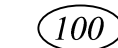








* Construction for this project is not yet funded.

QUINHAGAK STREET RECONSTRUCTION

E. DOWLING ROAD TO ASKELAND DRIVE

PM&E PROJECT NO. 21-13



LEGEND			
	PARCEL NUMBER		PROPOSED BACK OF CURB
	EXISTING EASEMENTS		PROPOSED PAVEMENT
	EXISTING PROPERTY / RIGHT-OF-WAY LINES		PROPOSED SIDEWALK
	EXISTING SEWER LINE		PROPOSED DRIVEWAY/PAVEMENT RECONSTRUCTION
	EXISTING WATER LINE		PROPOSED STORM DRAIN
	EXISTING STORM DRAIN LINE		PROPOSED SUBDRAIN
	EXISTING SEWER MANHOLE		PROPOSED STORM DRAIN STRUCTURE
	EXISTING SEWER CLEANOUT		PROPOSED FILL
	EXISTING WATER VALVE		PROPOSED CUT
	EXISTING FIRE HYDRANT		PROPOSED FOOTING DRAIN SERVICE
	EXISTING STORM DRAIN MANHOLE/CATCH BASIN		PROPOSED LUMINAIRE

